

Pemberi Tugas ABEL BALOK LANTAI 2

SKALA	NO GAMBAR	KODE GAMBAR
	8	STR

Revisi

No	Tgl	Uraian
----	-----	--------

--	--	--

Perencanaan Gedung Asrama
SMA Negeri 17 Palembang

Sukarni Palembang

Diperiksa

Pembimbing I

Drs. Djaja Suhirkam, S.T., M.T.
NIP. 195706061988031001

Pembimbing II

Mahmuda, S.T.

NIP. 196103181985031002

Di Gambar

TTd

Hidayatullah

0611-3010-0010

Septian Tri Wahyudi

0611-3010-0022


Judul Gambar

SKALA TANGGAL JMLH LEMBAR


010713 117

KODE GAMBAR NO. LEMBAR

SMA-N17

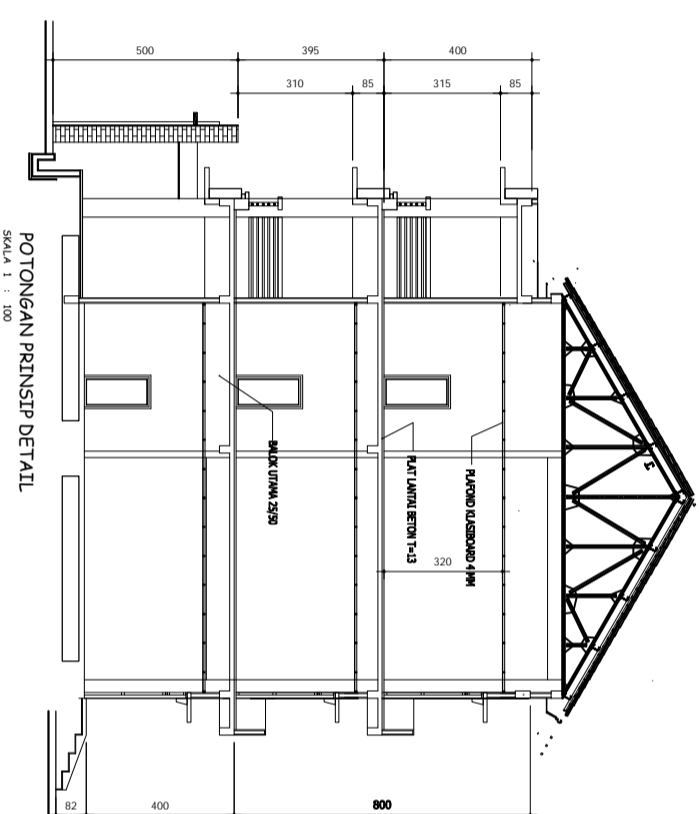

POTONGAN PRINSIP DETAIL
SKALA 1 : 100

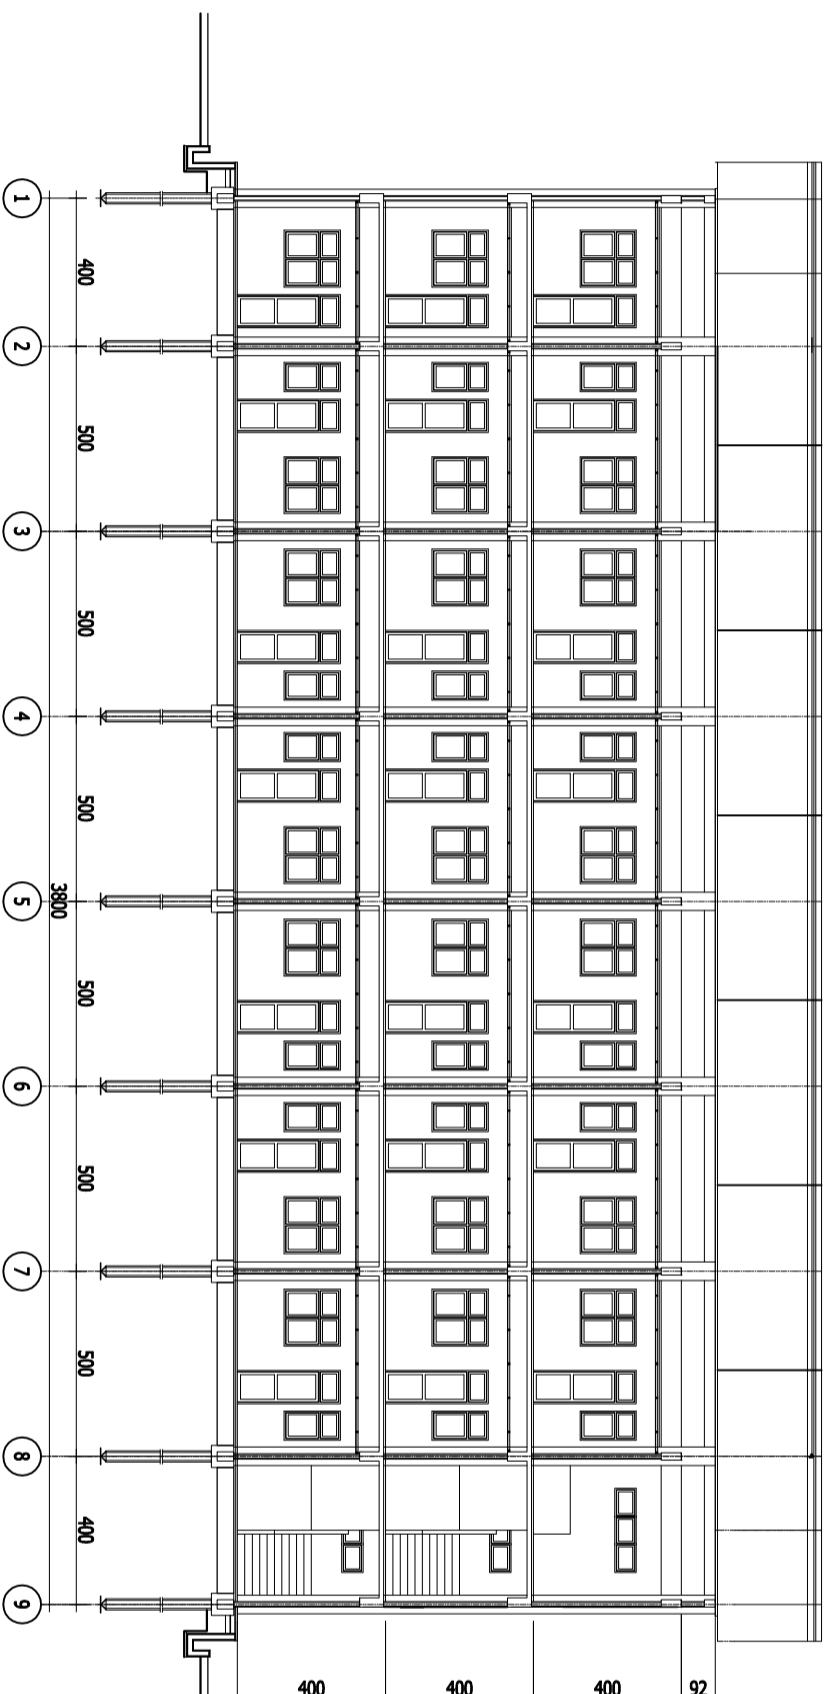

01 POTONGAN A
A-001A SCALE 1 : 200