



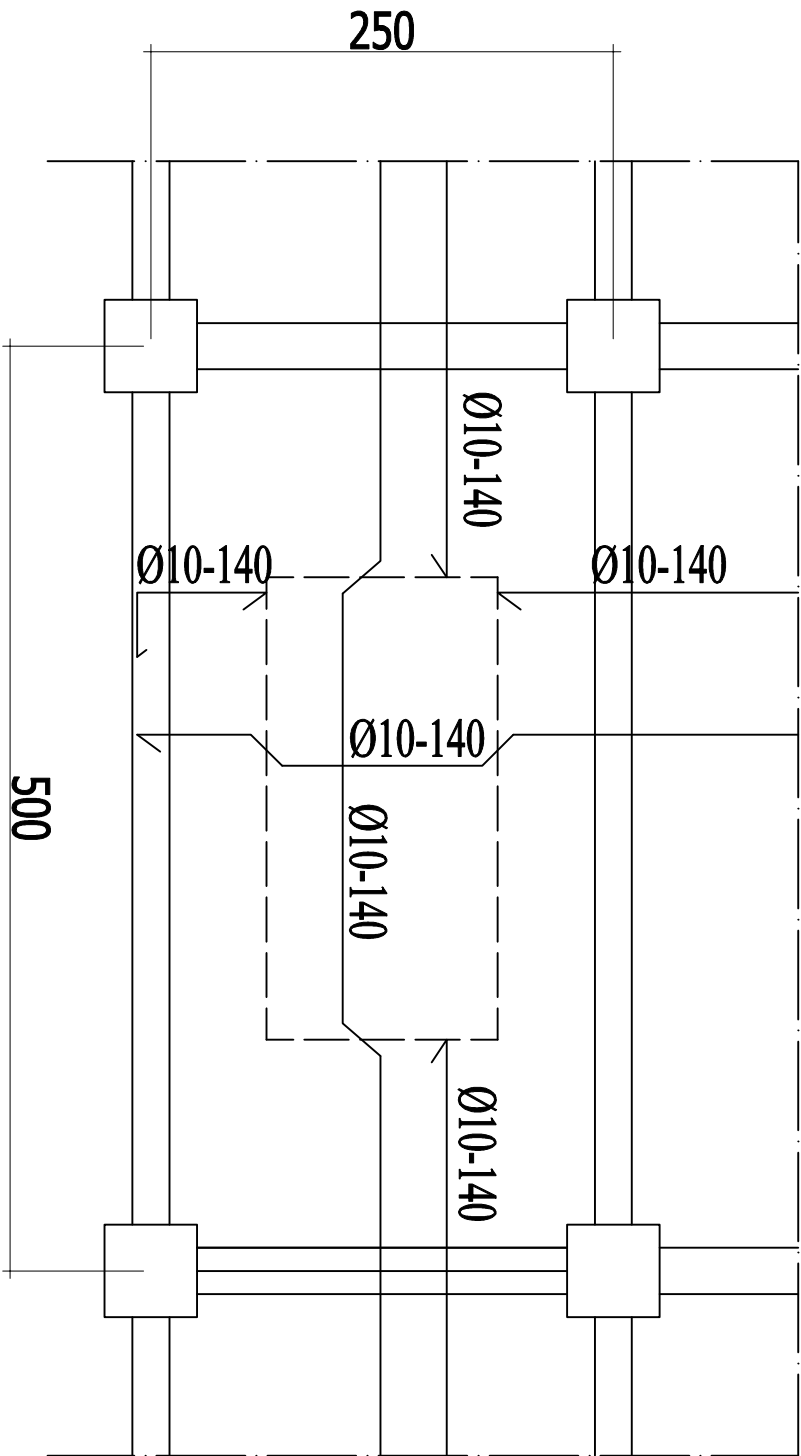

DETAIL PEMBERSIAN PELAT LANTAI 1, 2 DAN 3

SCALE 1 : 50

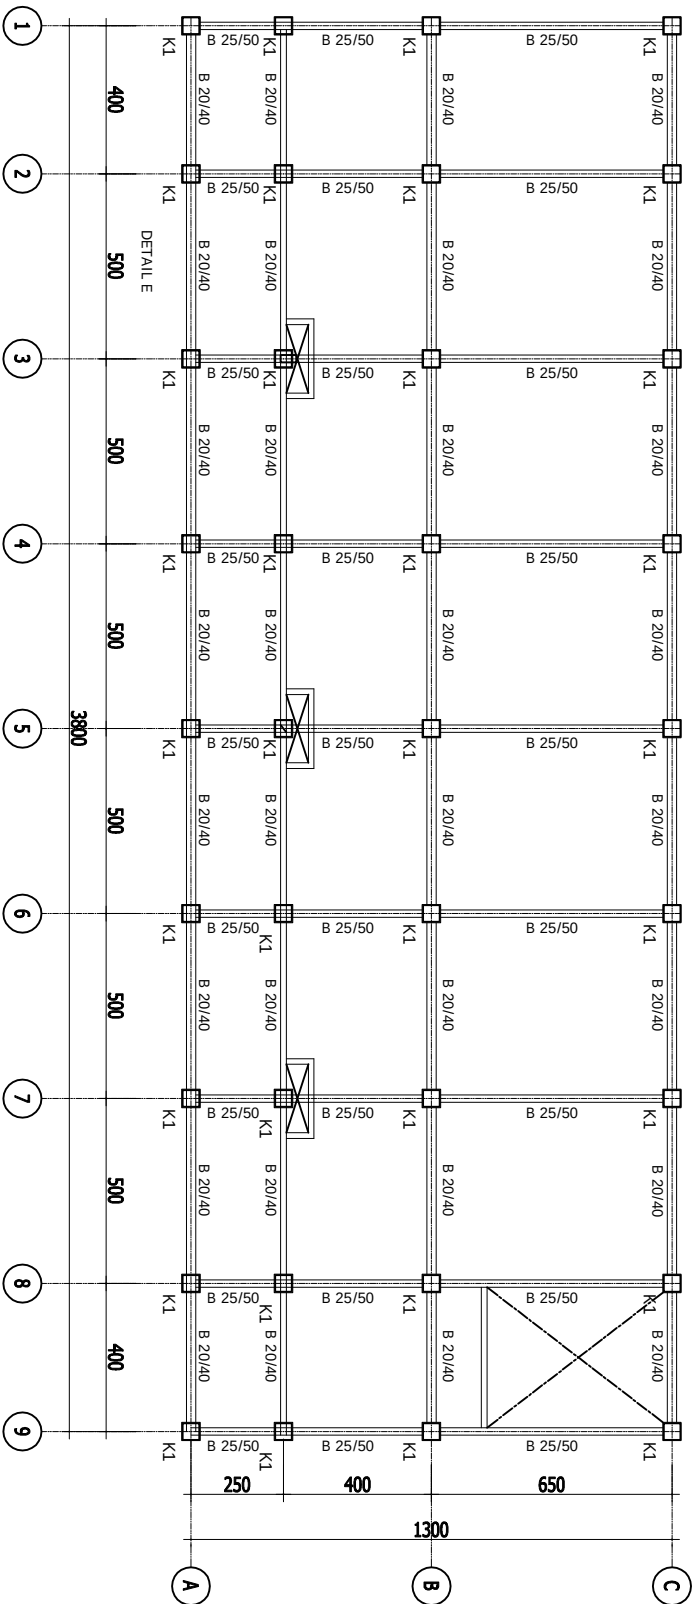

DENAH BALOK DAN KOLOM LANTAI 1, 2 DAN 3

SCALE 1 : 200

Pemberi Tugas			
Revisi			
No	Tgl	Uraian	
Perencanaan Gedung Asrama SMA Negeri 17 Palembang			
Sukarni Palembang			
Diperiksa			
Pembimbing I			
Drs. Djaka Suhirkam, S.T., M.T. NIP 195706061988031001			
Pembimbing II			
Mahmuda, S.T. NIP 196103181985031002			
Di Gambar		Ttd	
Hideyattullah			
0611-3010-0010			
Septian Tri Wahyudi			
0611-3010-0022			
Judul Gambar			
SKALA	TANGGAL	JMLH LEMBAR	
	010713	117	
	KODE GAMBAR	NO. LEMBAR	
	SMA-NI7		