


DENAH RENCANA PONDASI

SCALE 1 : 200

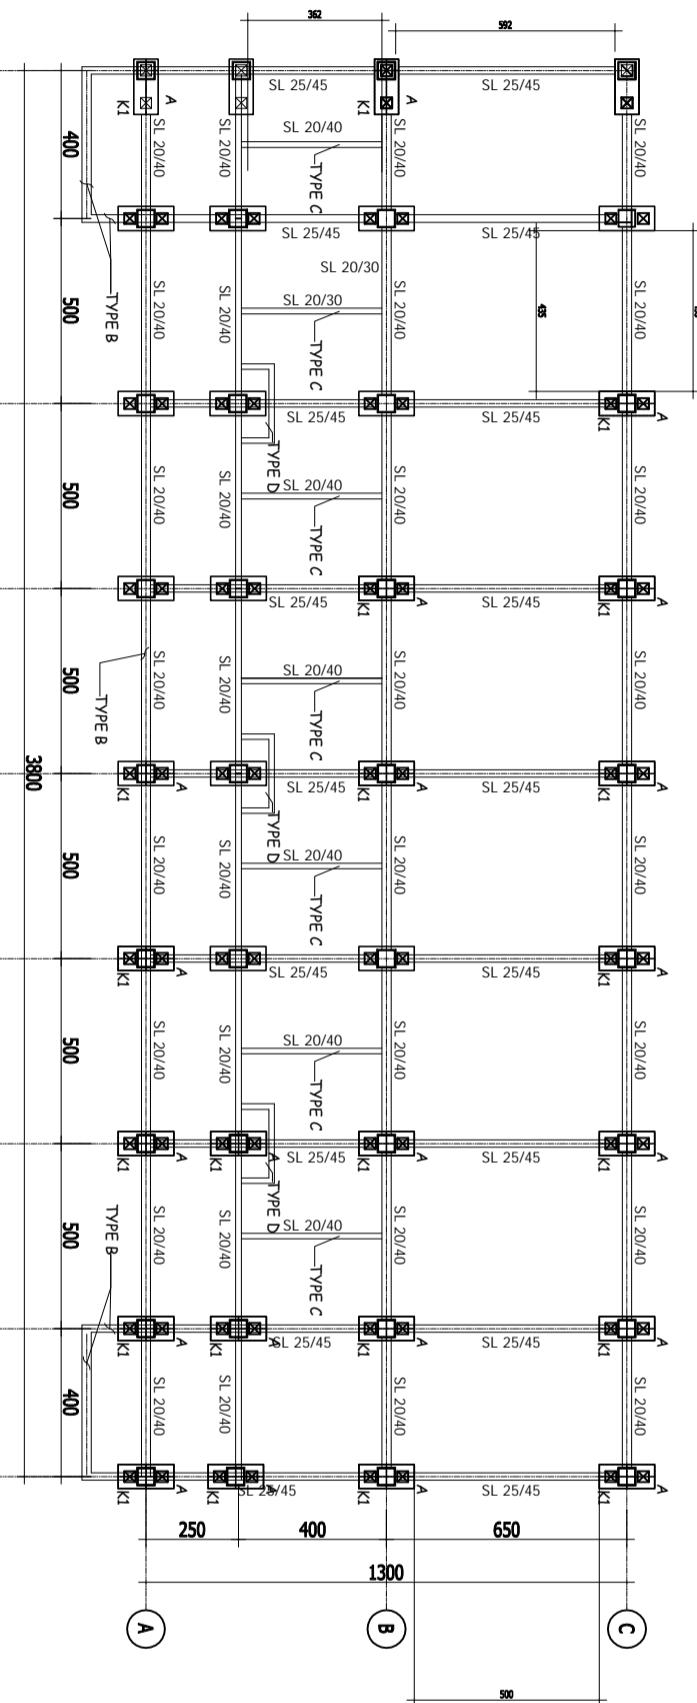

Perencanaan Gedung Asrama
SMA Negeri 17 Palembang

Sukarami Palembang

11

Drs. Djaka Suhirkam, S.T., M.T.
NIP 195706061988031001

卷之三

NIP 196103181985031002
Mahmuda, S.T.

114

100

۲۷۶

10

1

1

1

TANGGAL	JMLH LEMBAR
010713	117
KODE GAMBAR	NO. LEMBAR
SMA-N17	