



DETAIL 1
Skala 1 : 20

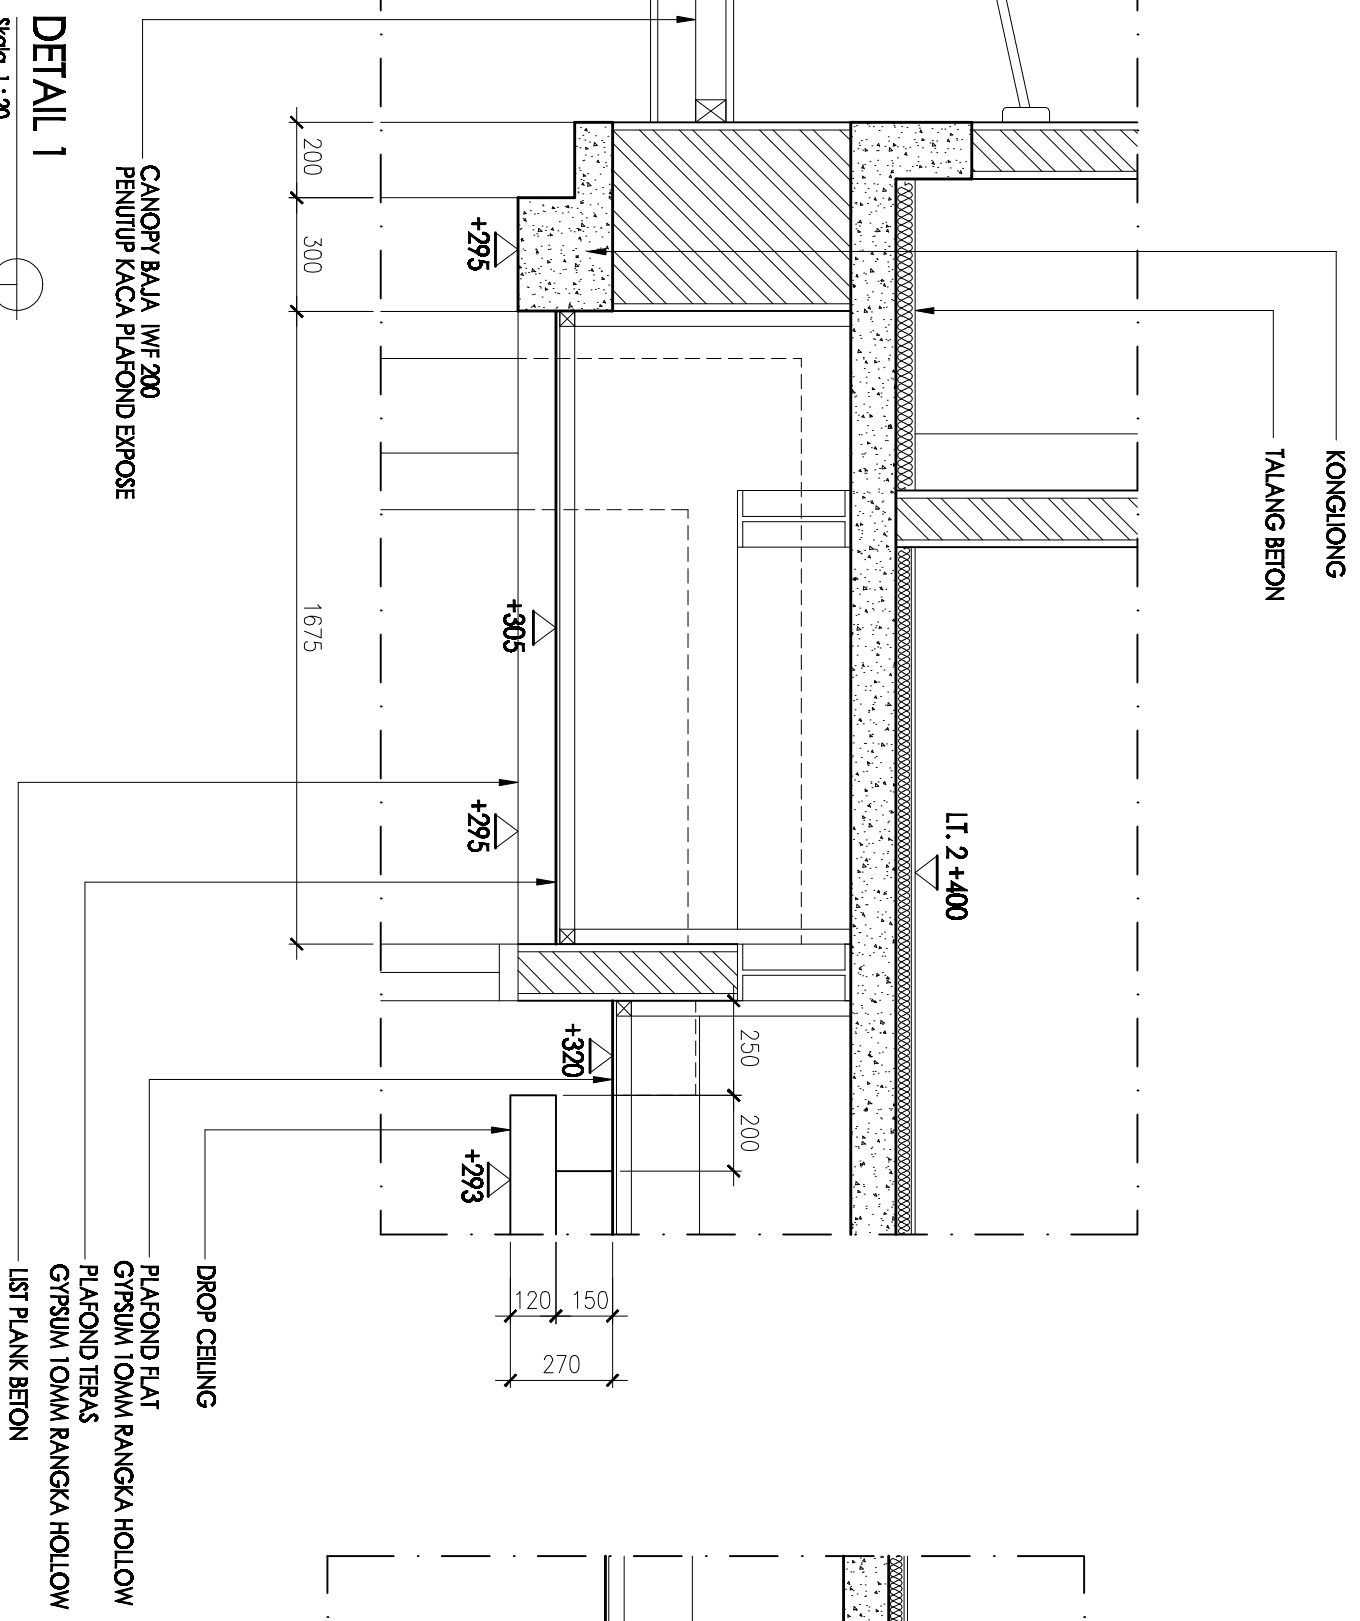

CANOPY BAJA W/F 200
PENUTUP KACA PLAFOND EXPOSE

DROP CEILING
PLAFOND TERAS
GYPSUM 10MM RANGKA HOLLOW
LIST PLANK BETON

DETAIL 2
Skala 1 : 20

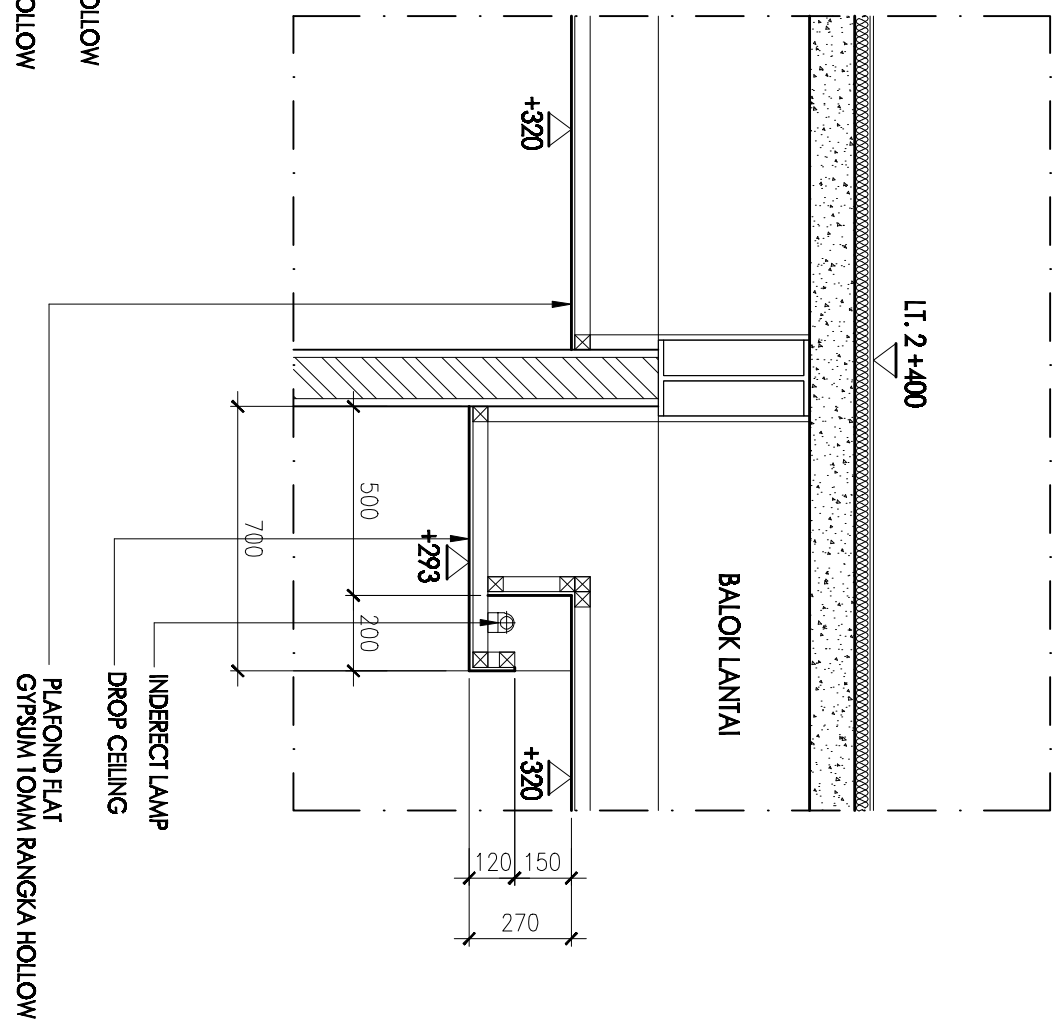

INDIRECT LAMP
DROP CEILING
PLAFOND TERAS
GYPSUM 10MM RANGKA HOLLOW

Rev.	Date :	Description :	PROJECT NAME	DRAWING TITLE	Drawn by :	Checked by :	Project No. :	File Name :
			KLINIK PRAMITA L. JENDRAL AHMAD YANI NO.88 KEL. 8 ULU PLAJU PALEMBANG SUMATERA SELATAN	DETAIL 1 DETAIL 2				
					Scale	Date	Checked by :	No. Gambar
					1 : 20			