


POTONGAN B B

Skala 1 : 100

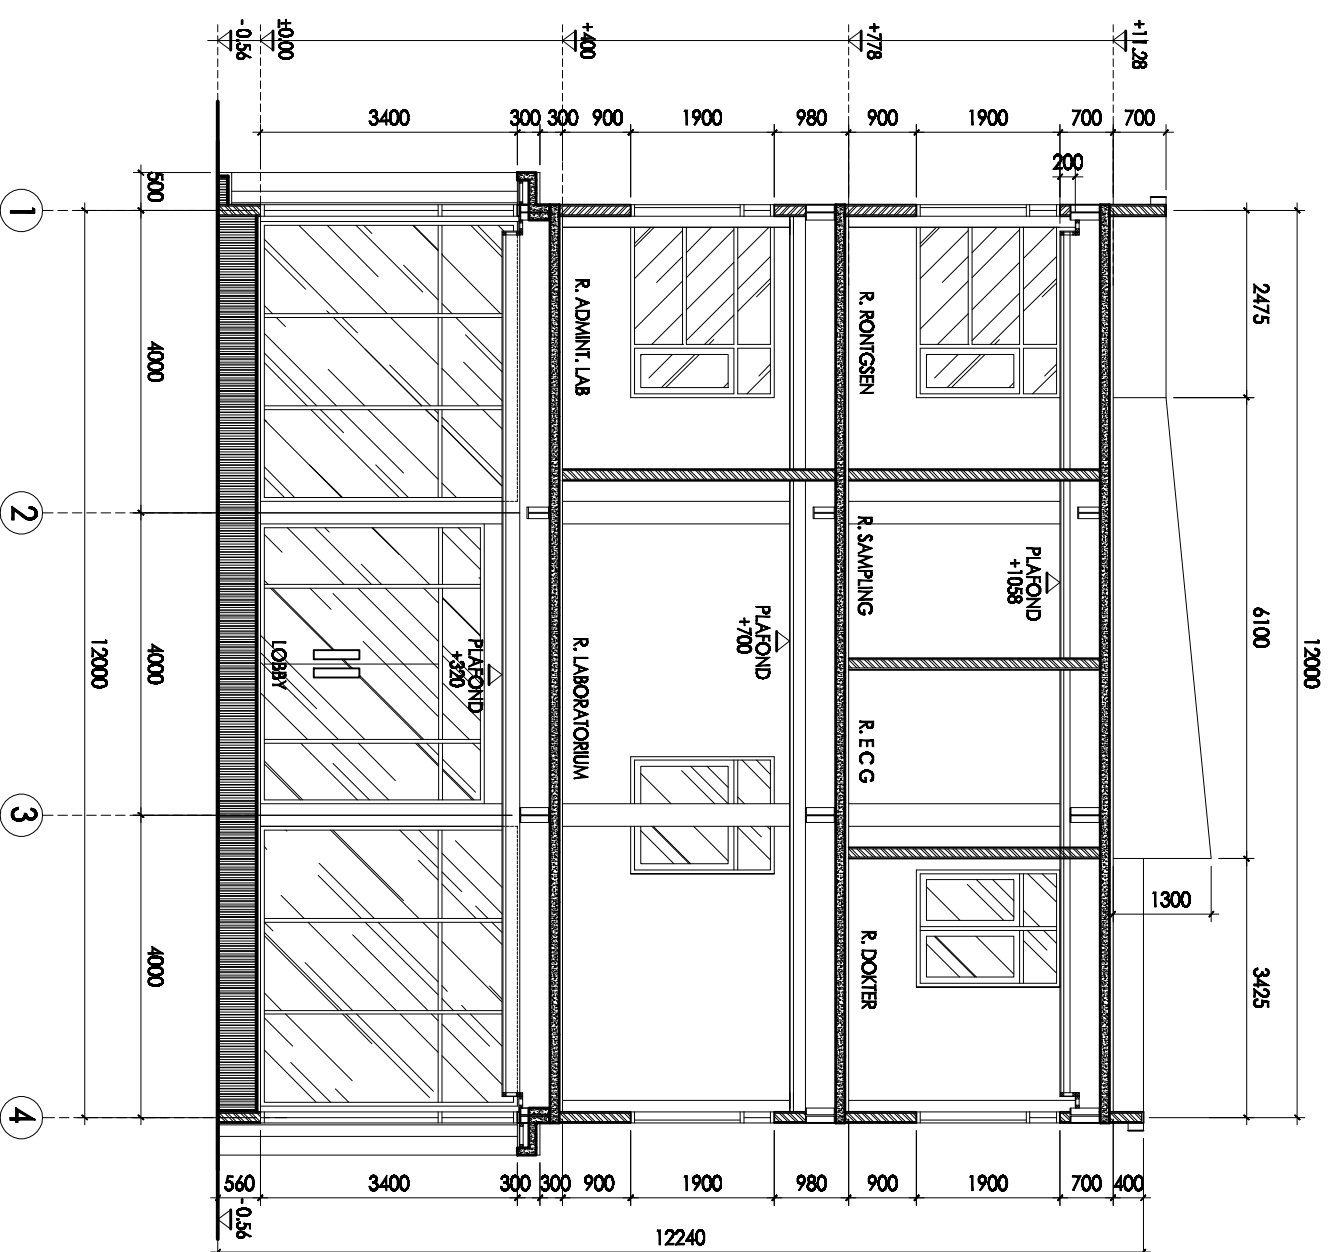

POTONGAN C C

Skala 1 : 100

Rev.	Date :	Description :	PROJECT NAME	DRAWING TITLE	Drawn by :	Checked by :	Project No. :	File Name :
			KLINIK PRAMITA L. JENDRAL AHMAD YANI NO.88 KEL. 8 ULU PALUJU PALEMBANG SUMATERA SELATAN	POTONGAN B B POTONGAN C C				
					Scale	Date	Checked by :	No. Gambar
					1 : 100			