


TV	ANTENA TV	3500
TTIK AC	TTIK AC	2475
HAP COMPUTER	HAP COMPUTER	
SPEAKER	SPEAKER	
EXHAUSTIFAN	EXHAUSTIFAN	
DOWN LIGHT	DOWN LIGHT	
LAMPU HALOGEN	LAMPU HALOGEN	
LAMPU ARMAATUR	LAMPU ARMAATUR	
LAMPU DINDING	LAMPU DINDING	
SAKLAR	SAKLAR	
SAKLAR AUDIO	SAKLAR AUDIO	
TELPON OUTLET	TELPON OUTLET	
DATA OUTLET	DATA OUTLET	
STOP KONTAK	STOP KONTAK	
MCB	MCB	

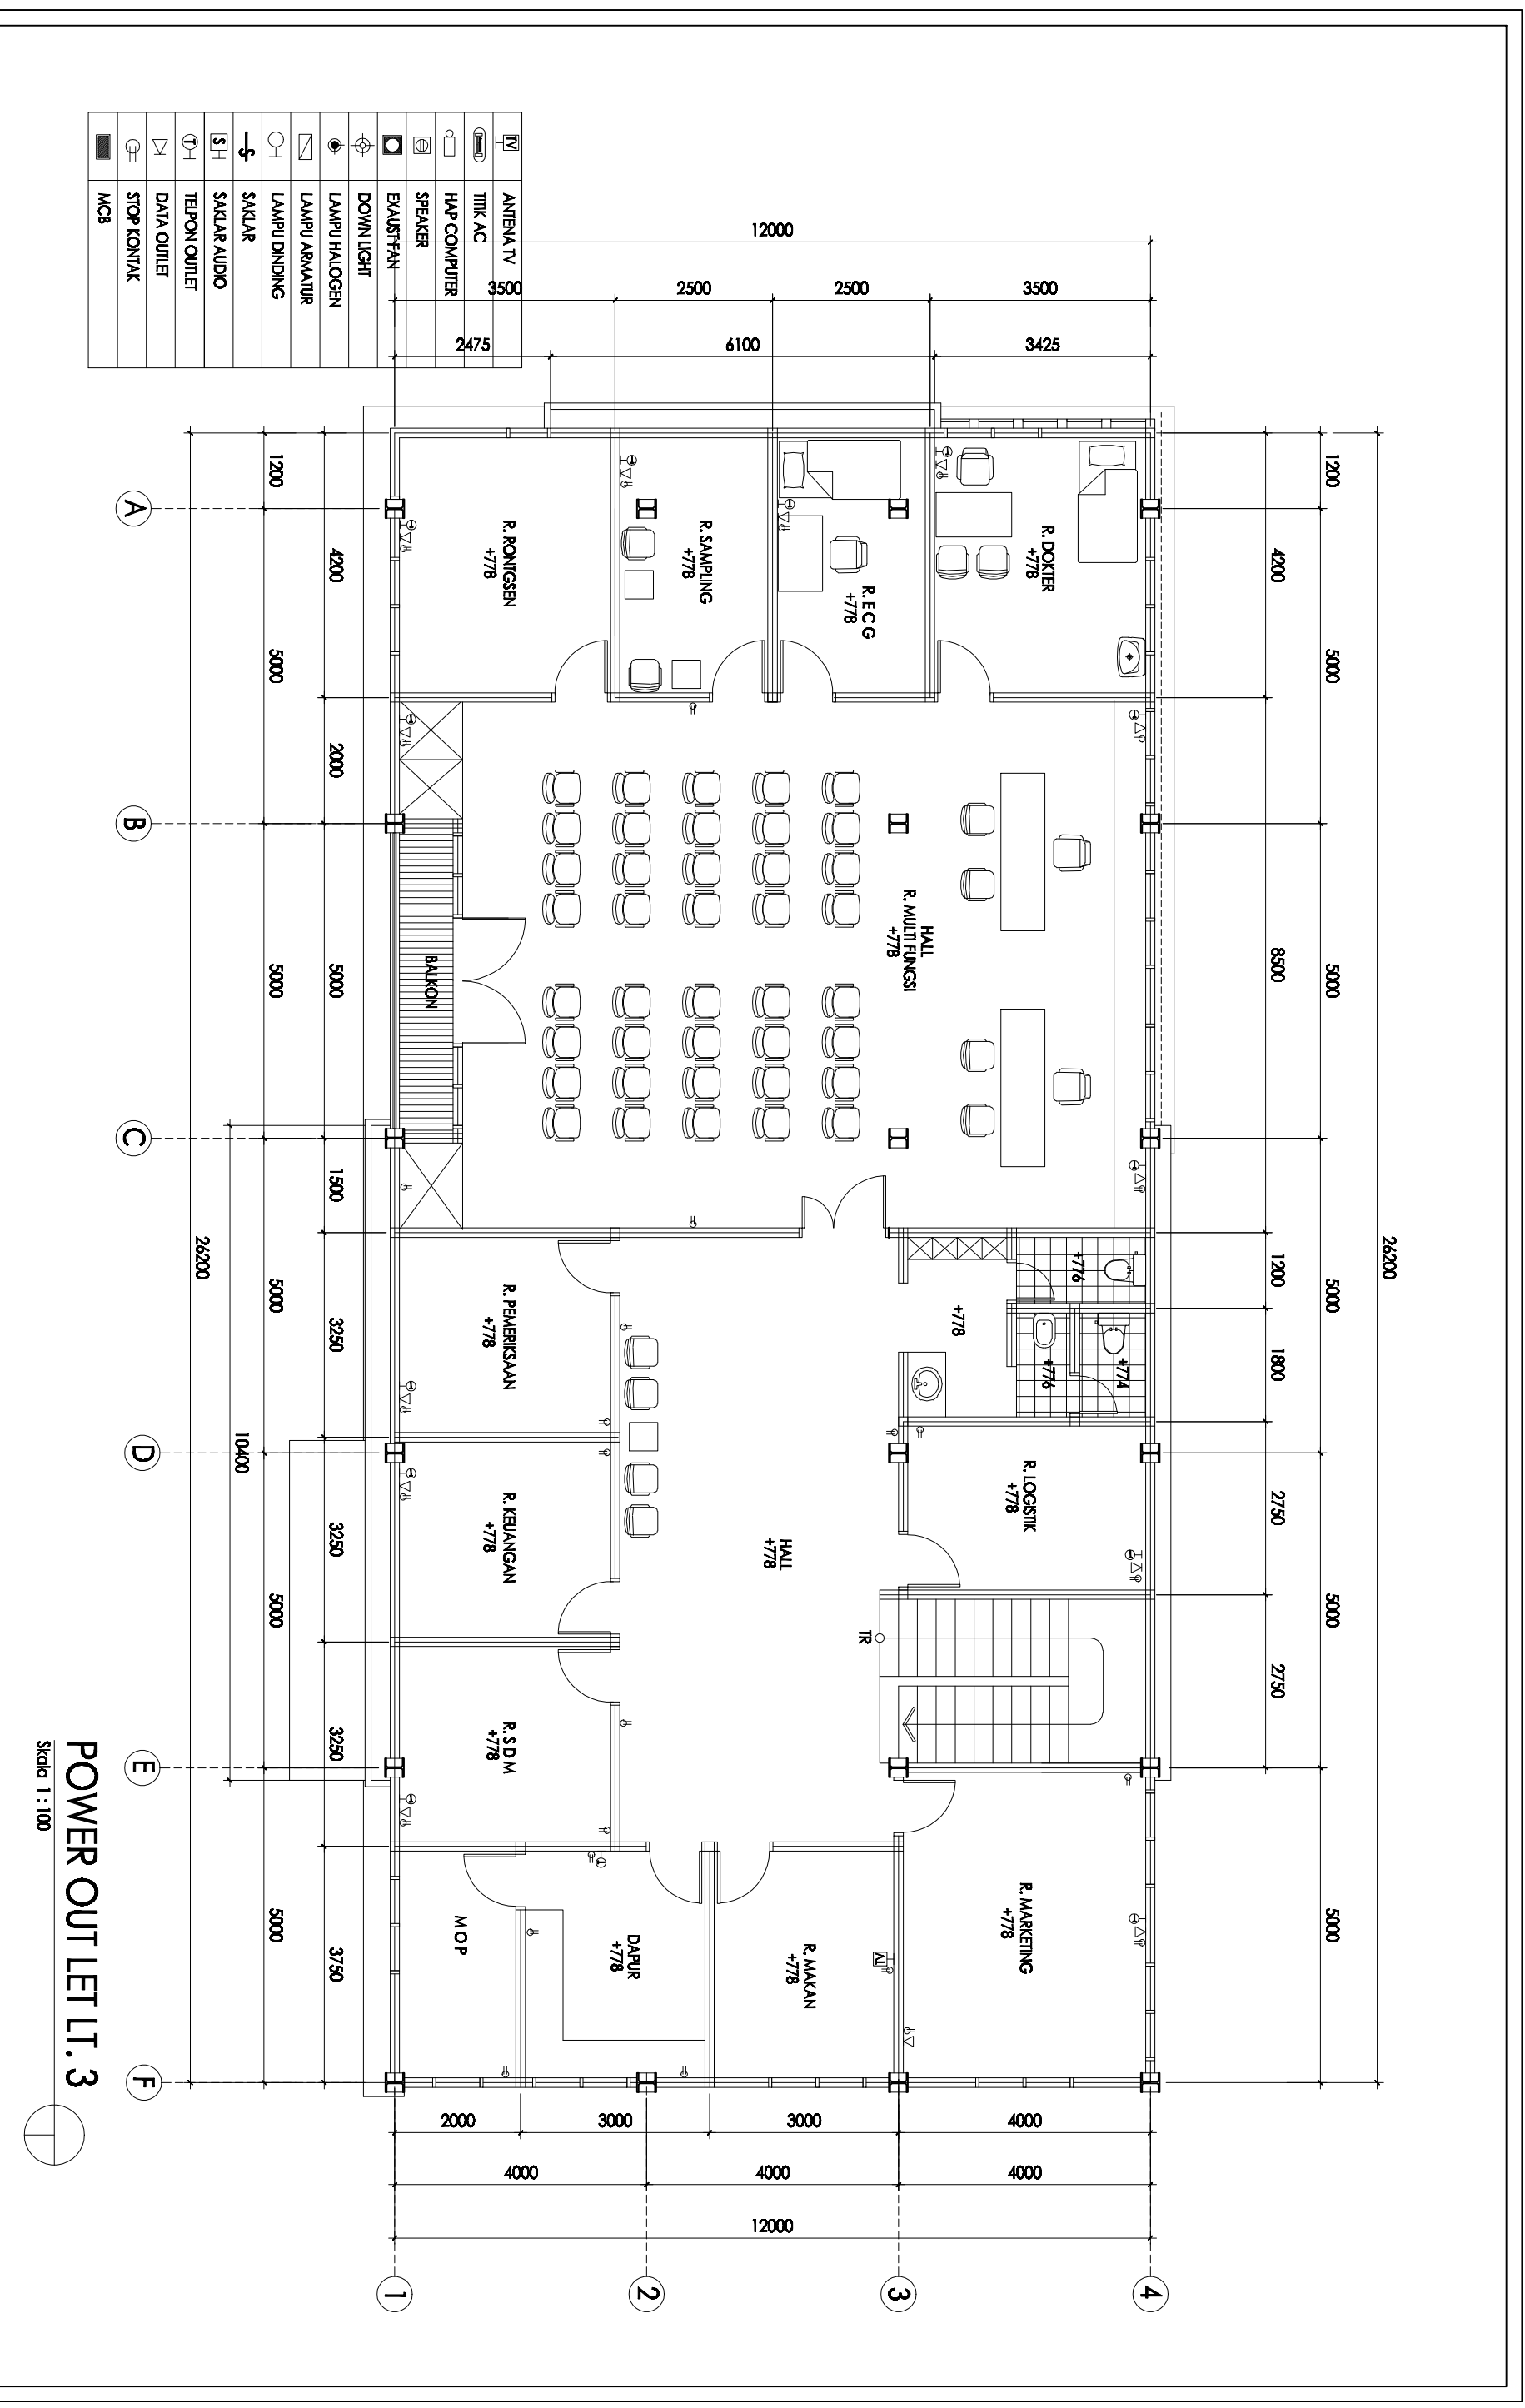

POWER OUTLET LT. 3

Skala 1 : 100

Rev.	Date :	Description :	PROJECT NAME	DRAWING TITLE	Drawn by :	Checked by :	Project No. :	File Name :
			KLINIK PRAMITA L. JENDRAL AHMAD YANI NO.88 KEL. 8 ULU PLAJU PALEMBANG SUMATERA SELATAN	POWER OUTLET LANTAI 3				
					Scale	Date	Checked by :	No Gambar
					1 : 100			