


TAMPAK MUKA

Skala 1 : 100

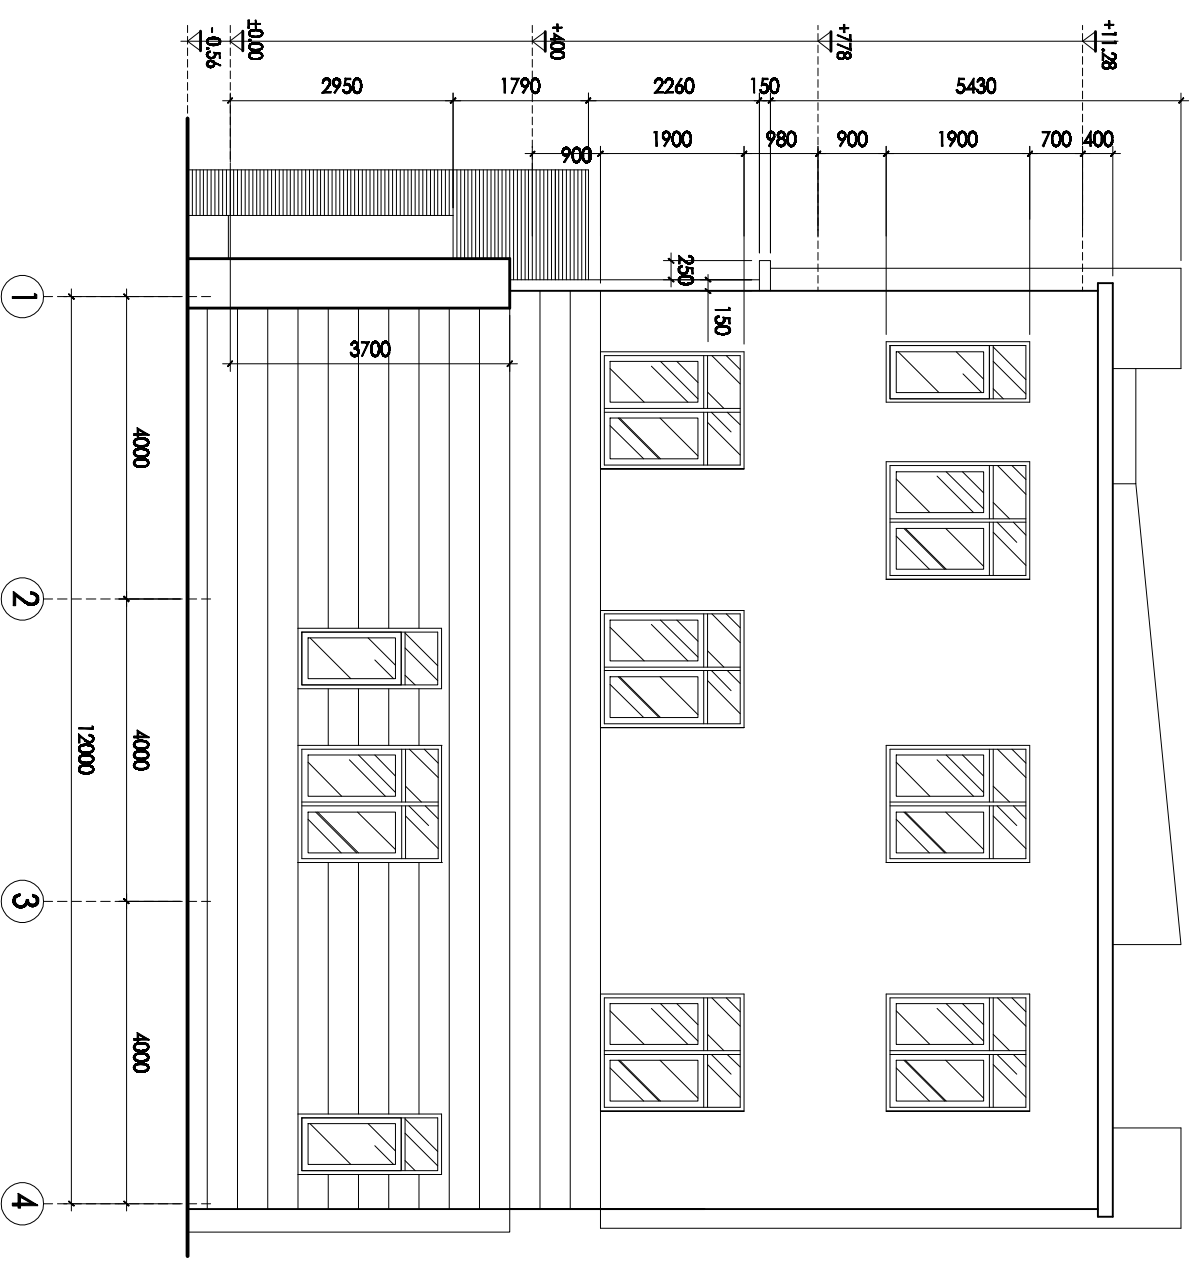

TAMPAK BELAKANG

Skala 1 : 100



Rev.	Date :	Description :	PROJECT NAME	DRAWING TITLE	Drawn by :	Checked by :	Project No. :	File Name :
			KLINIK PRAMITA L. JENDRAL AHMAD YANI NO.88 KEL. 8 ULU PLAUU PALEMBANG SUMATERA SELATAN	TAMPAK MUKA TAMPAK BELAKANG				
					Scale	Date	Checked by :	No. Gambar
					1 : 100			