


TV	ANTENA TV
⊞	TTIK AC
⊞	HAP COMPUTER
⊞	SPEAKER 500
⊞	EXHAUST FAN
⊞	DOWN LIGHT
⊞	LAMPU HALOGEN
⊞	LAMPU ARMAKTUR
⊞	LAMPU DINDING
⊞	SAKLAR
⊞	SAKLAR AUDIO
⊞	TELPON OUTLET
⊞	DATA OUTLET
⊞	STOP KONTAK
⊞	MCB

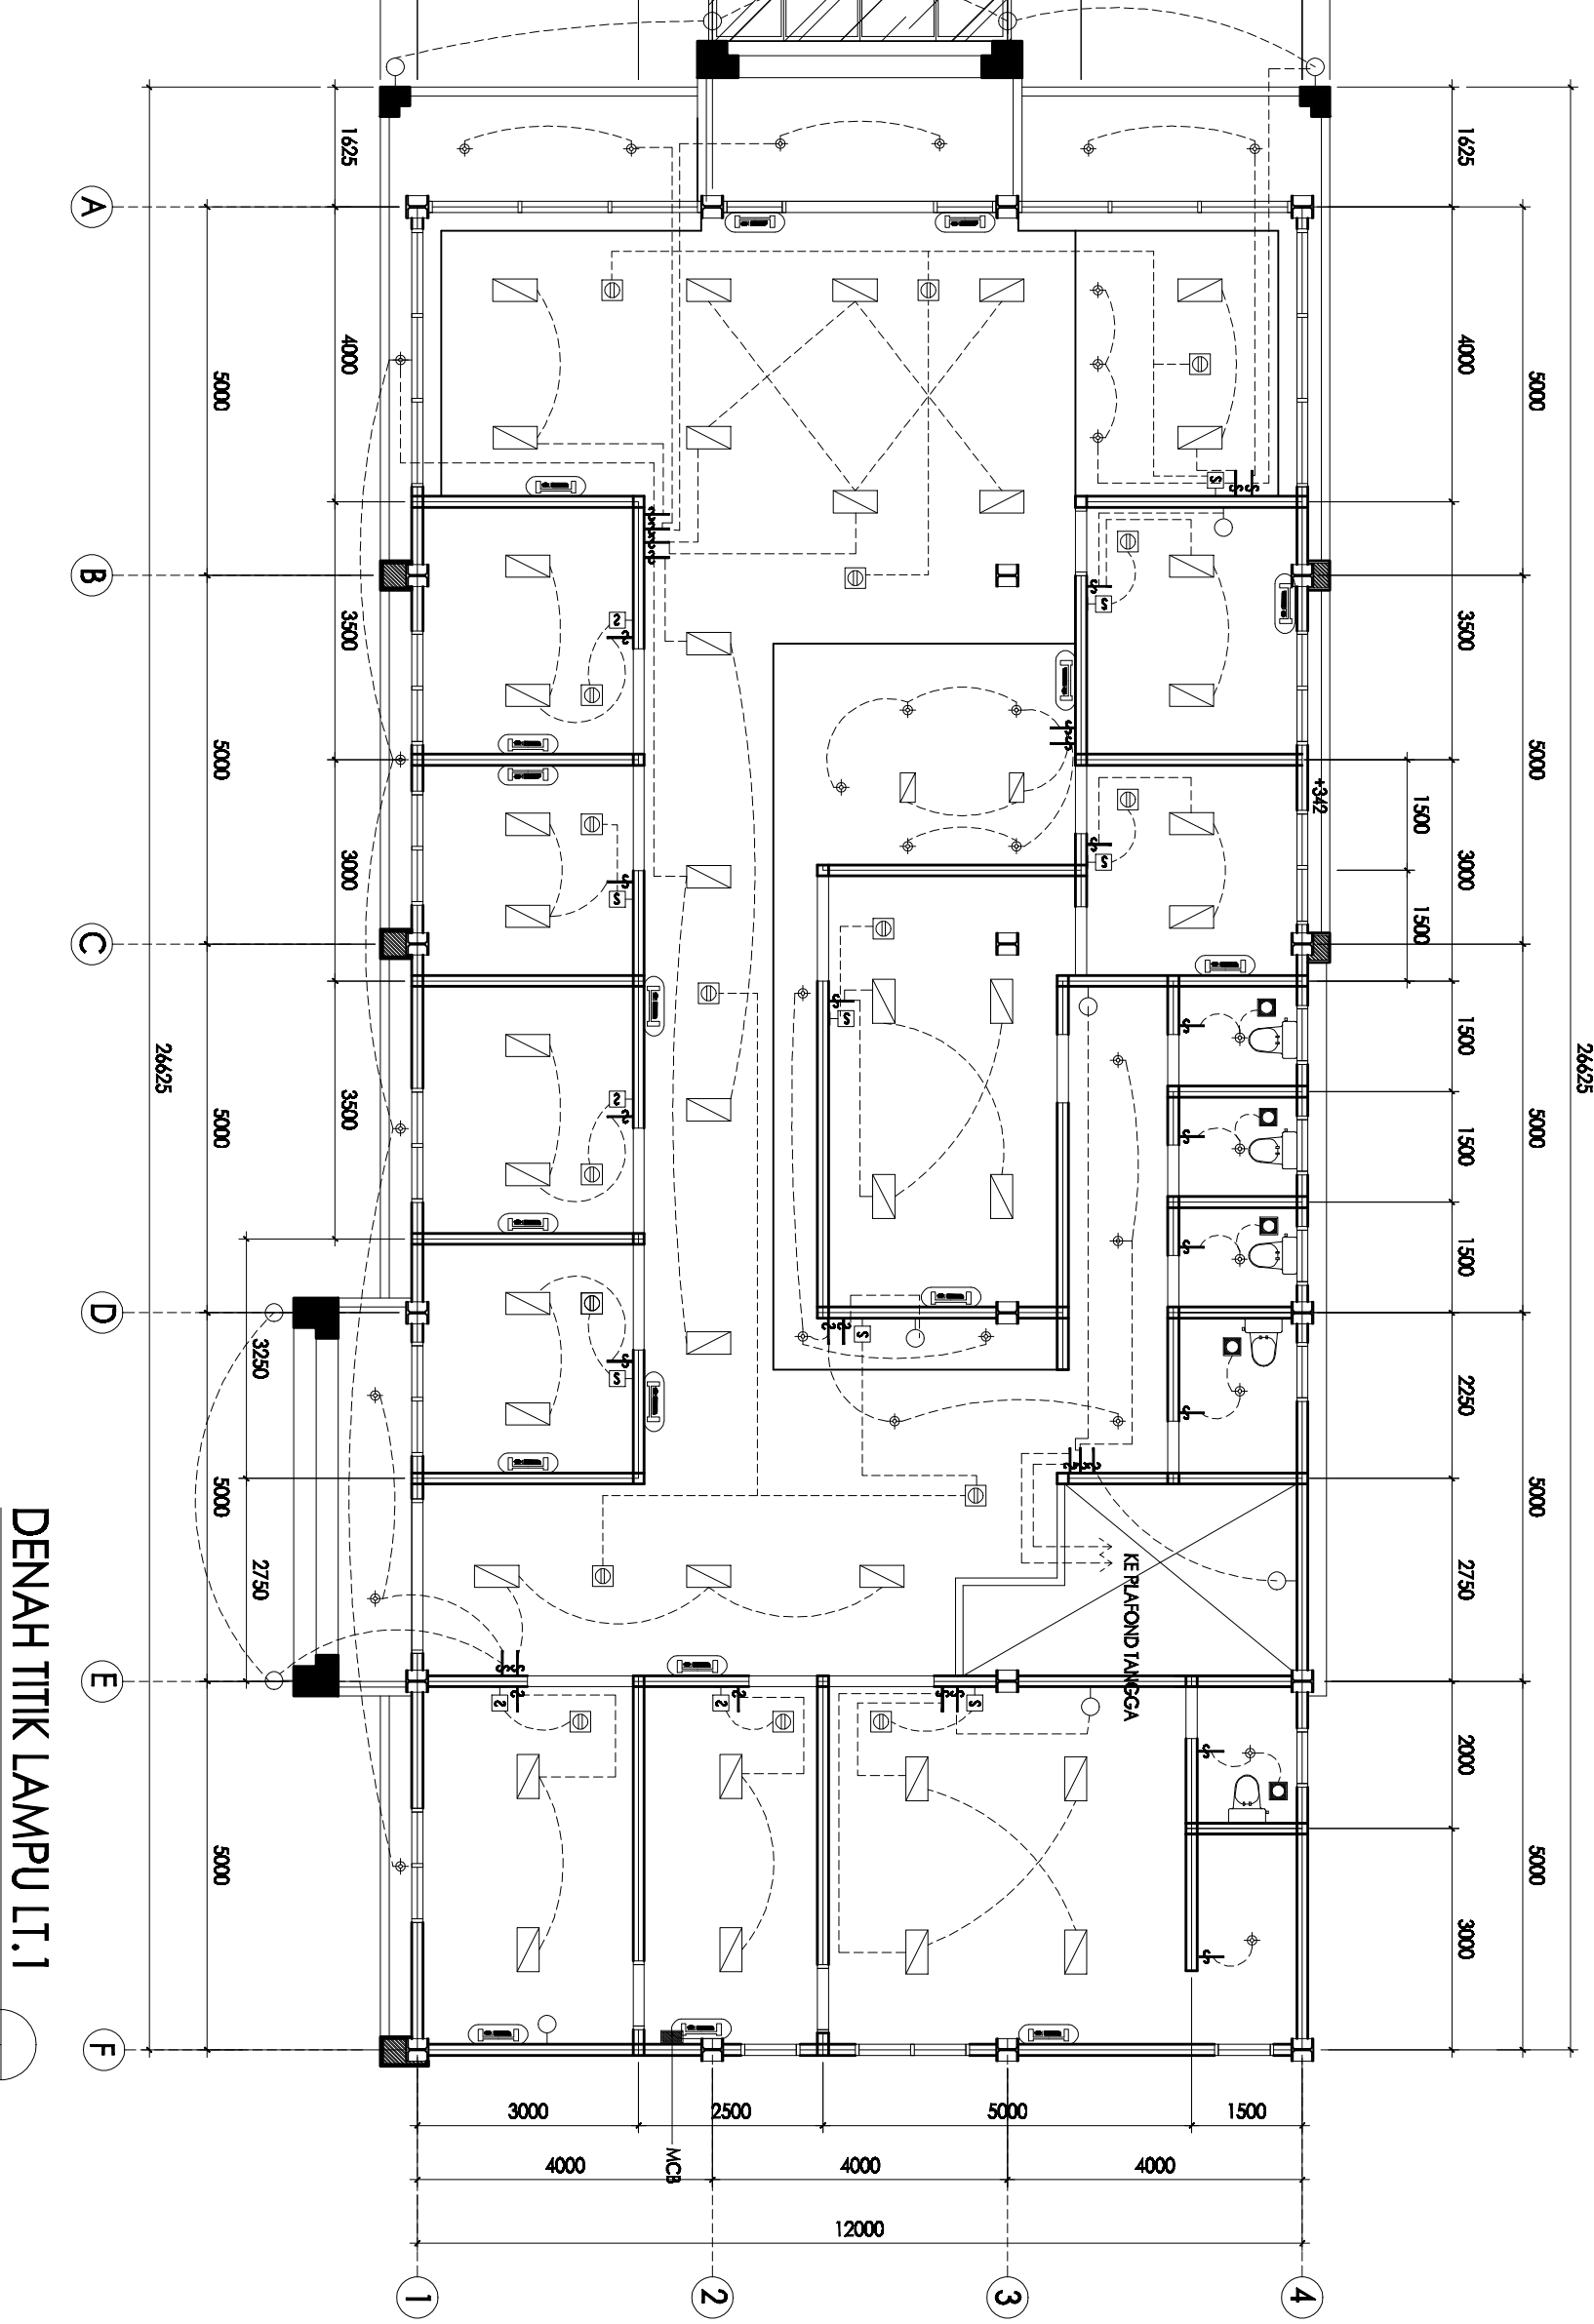

DENAH TITIK LAMPU LT.1
Skala 1 : 100

Rev.	Date :	Description :	PROJECT NAME	DRAWING TITLE	Drawn by :	Checked by :	Project No. :	File Name :
			KLINIK PRAMITA L. JENDRAL AHMAD YANI NO.88 KEL. 8 ULU PALU PALEMBANG SUMATERA SELATAN	TTIK LAMPU LANTAI 1				
					Scale	Date	Checked by :	No. Gambar
					1 : 100			