


	ANTENA TV
	TTIK AC
	HAP COMPUTER
	SPEAKER
	EXHAUST FAN
	DOWN LIGHT
	LAMPU HALOGEN
	LAMPU ARMATUR
	LAMPU DINDING
	SAKLAR
	SAKLAR AUDIO
	TELPON OUTLET
	DATA OUTLET
	STOP KONTRAK
	MCB

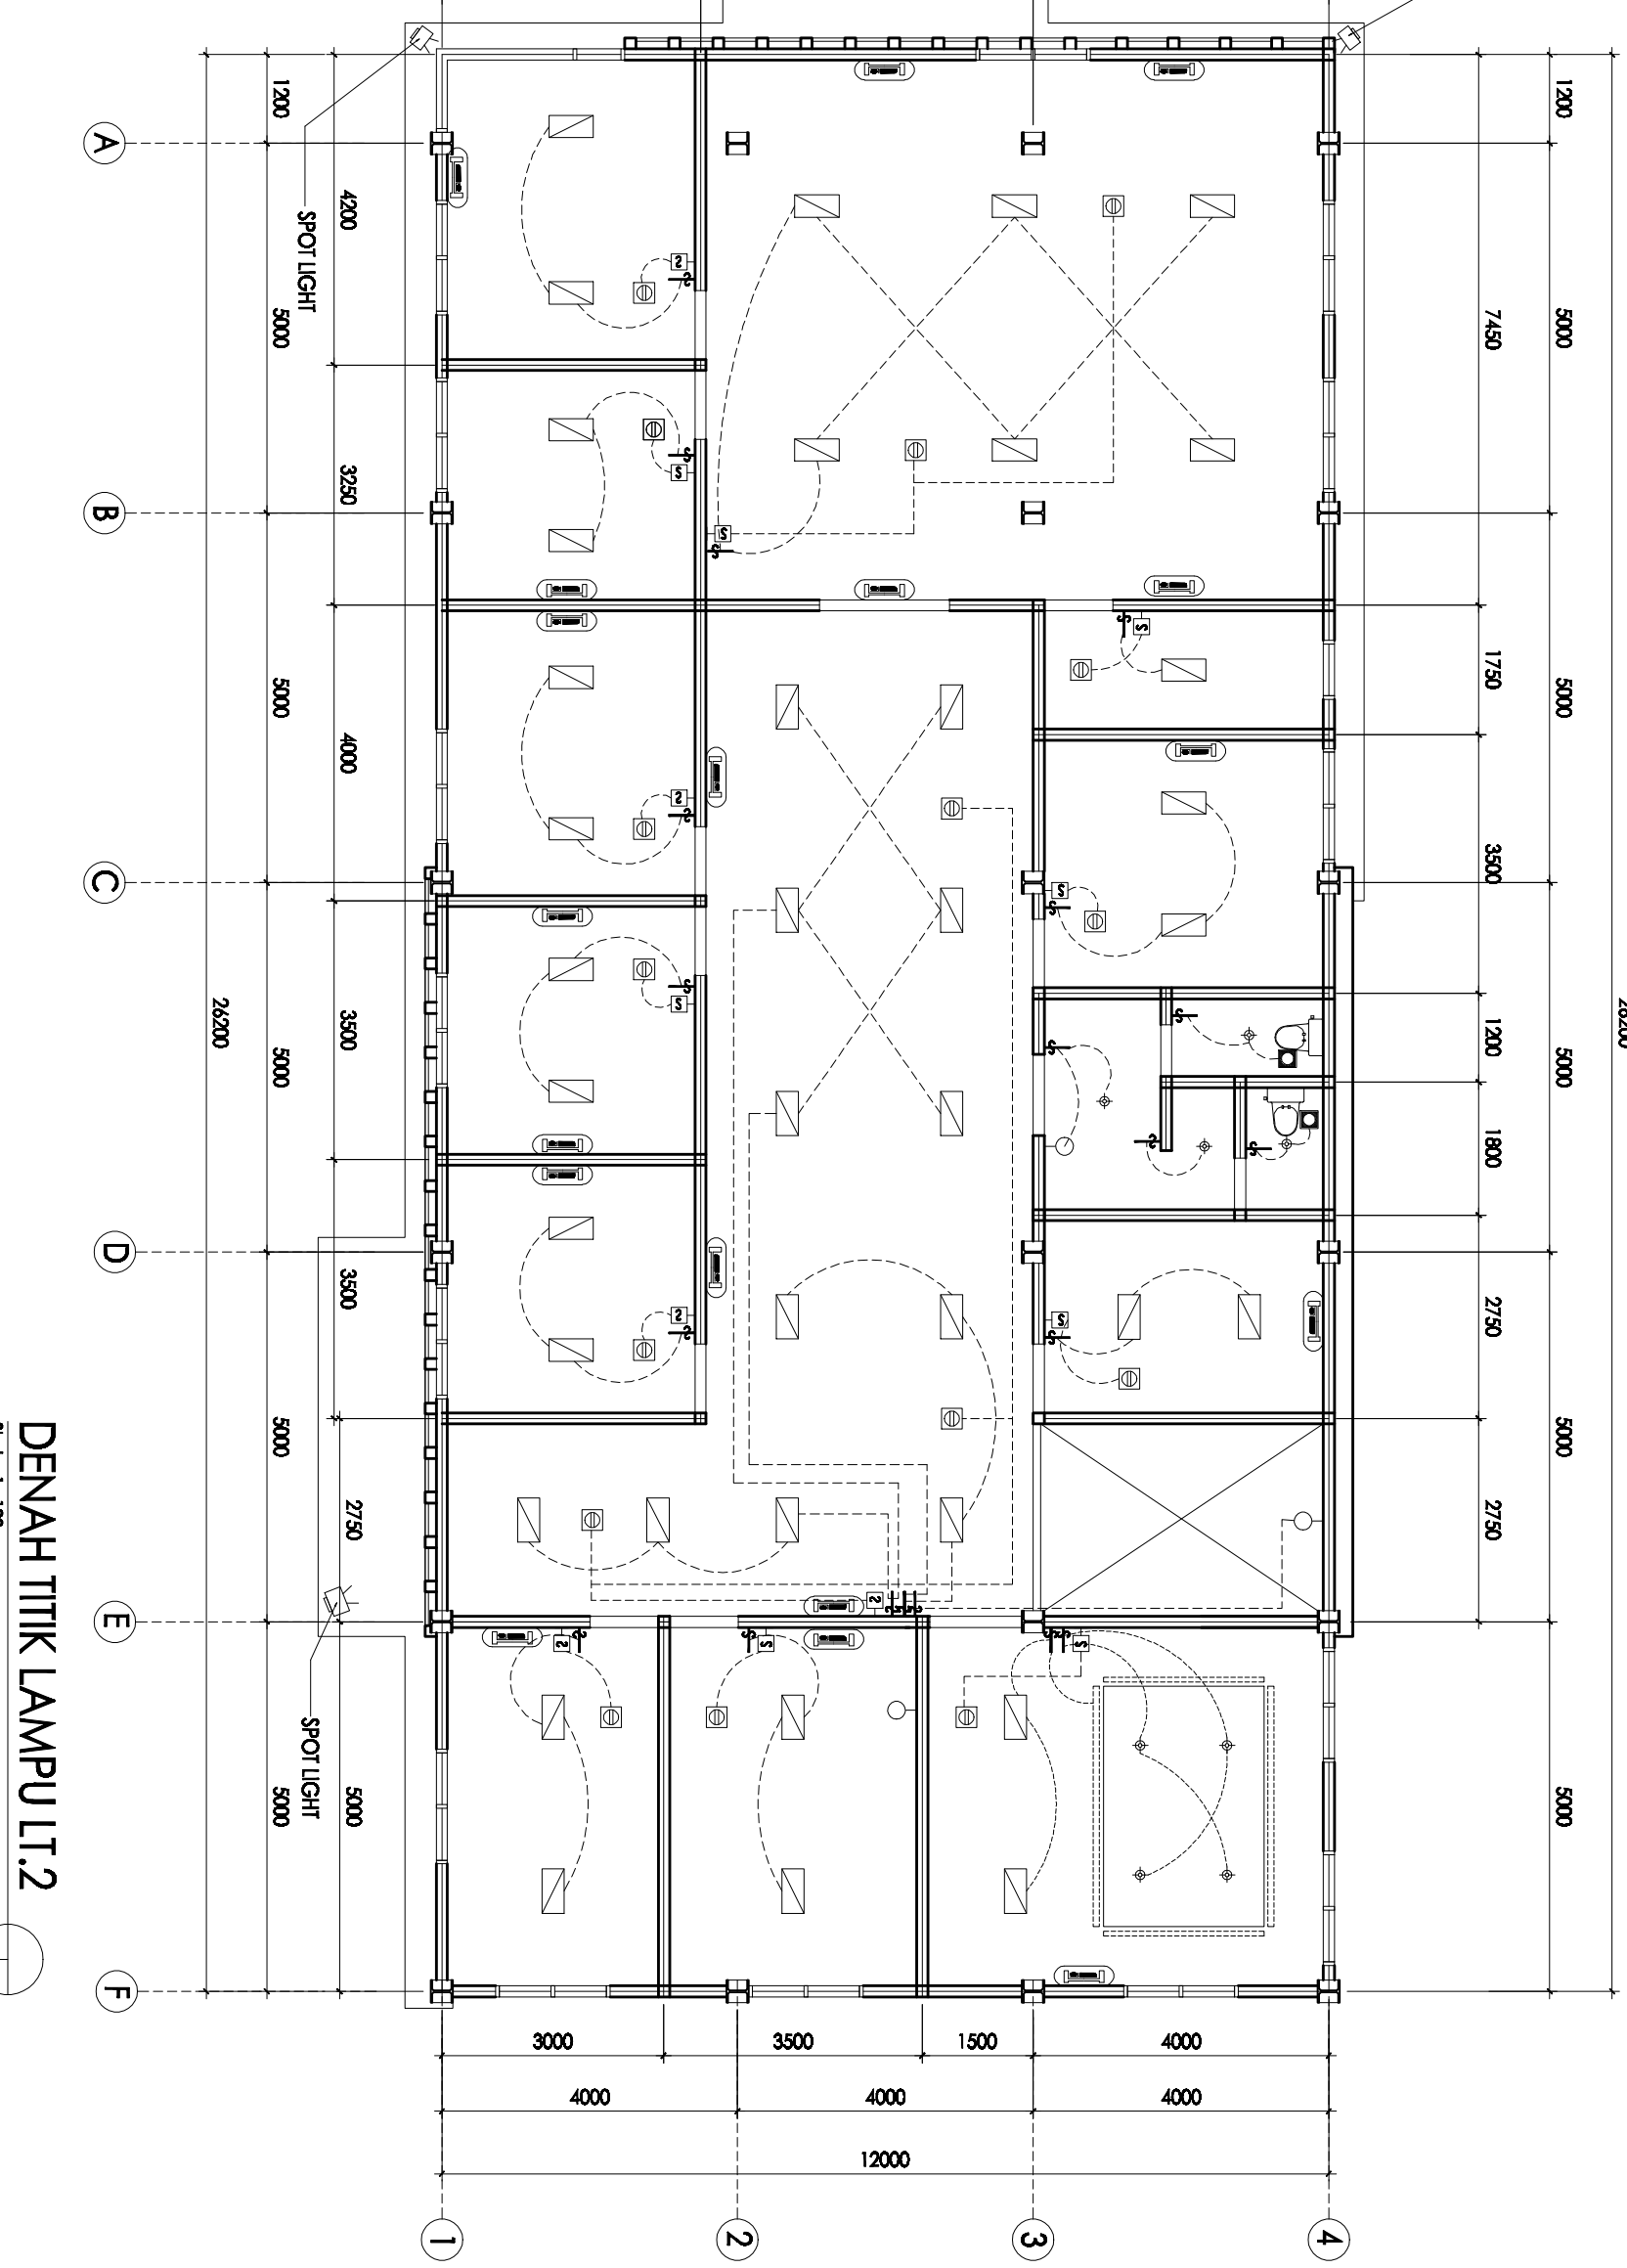

DENAH TITIK LAMPU LT.2
Skala 1 : 100

Rev.	Date :	Description :	PROJECT NAME	DRAWING TITLE	Drawn by :	Checked by :	Project No. :	File Name :
			KLINIK PRAMITA L. JENDRAL AHMAD YANI NO.88 KEL. 8 ULU PALAU PALEMBANG SUMATERA SELATAN	TTIK LAMPU LANTAI 2				
					Scale	Date	Checked by :	No. Gambar
					1 : 100			