



**Dr. Bambang Hidayat
Fuady, S.T., M.M., M.T.
NIP. 195807161986031004**

**Aminudin,
S.T.M.Eng.Sc**
NIP: 197005201995621001

ULASBAYRA POLITEKNIK NONGRI BERTILAYA DWI OCTAVIANTO NIM/061330180751	SAD ABDOULAS SANI NIM/061330180788
--	---

SITUASI POTONGAN MERAH
10+300-10+600



2

JLH GAMBAR :

31

DOI: 10.1002
VR: 1200

**POLITEKNIK
NEGERI SRIWIJAYA
PALEMBANG**

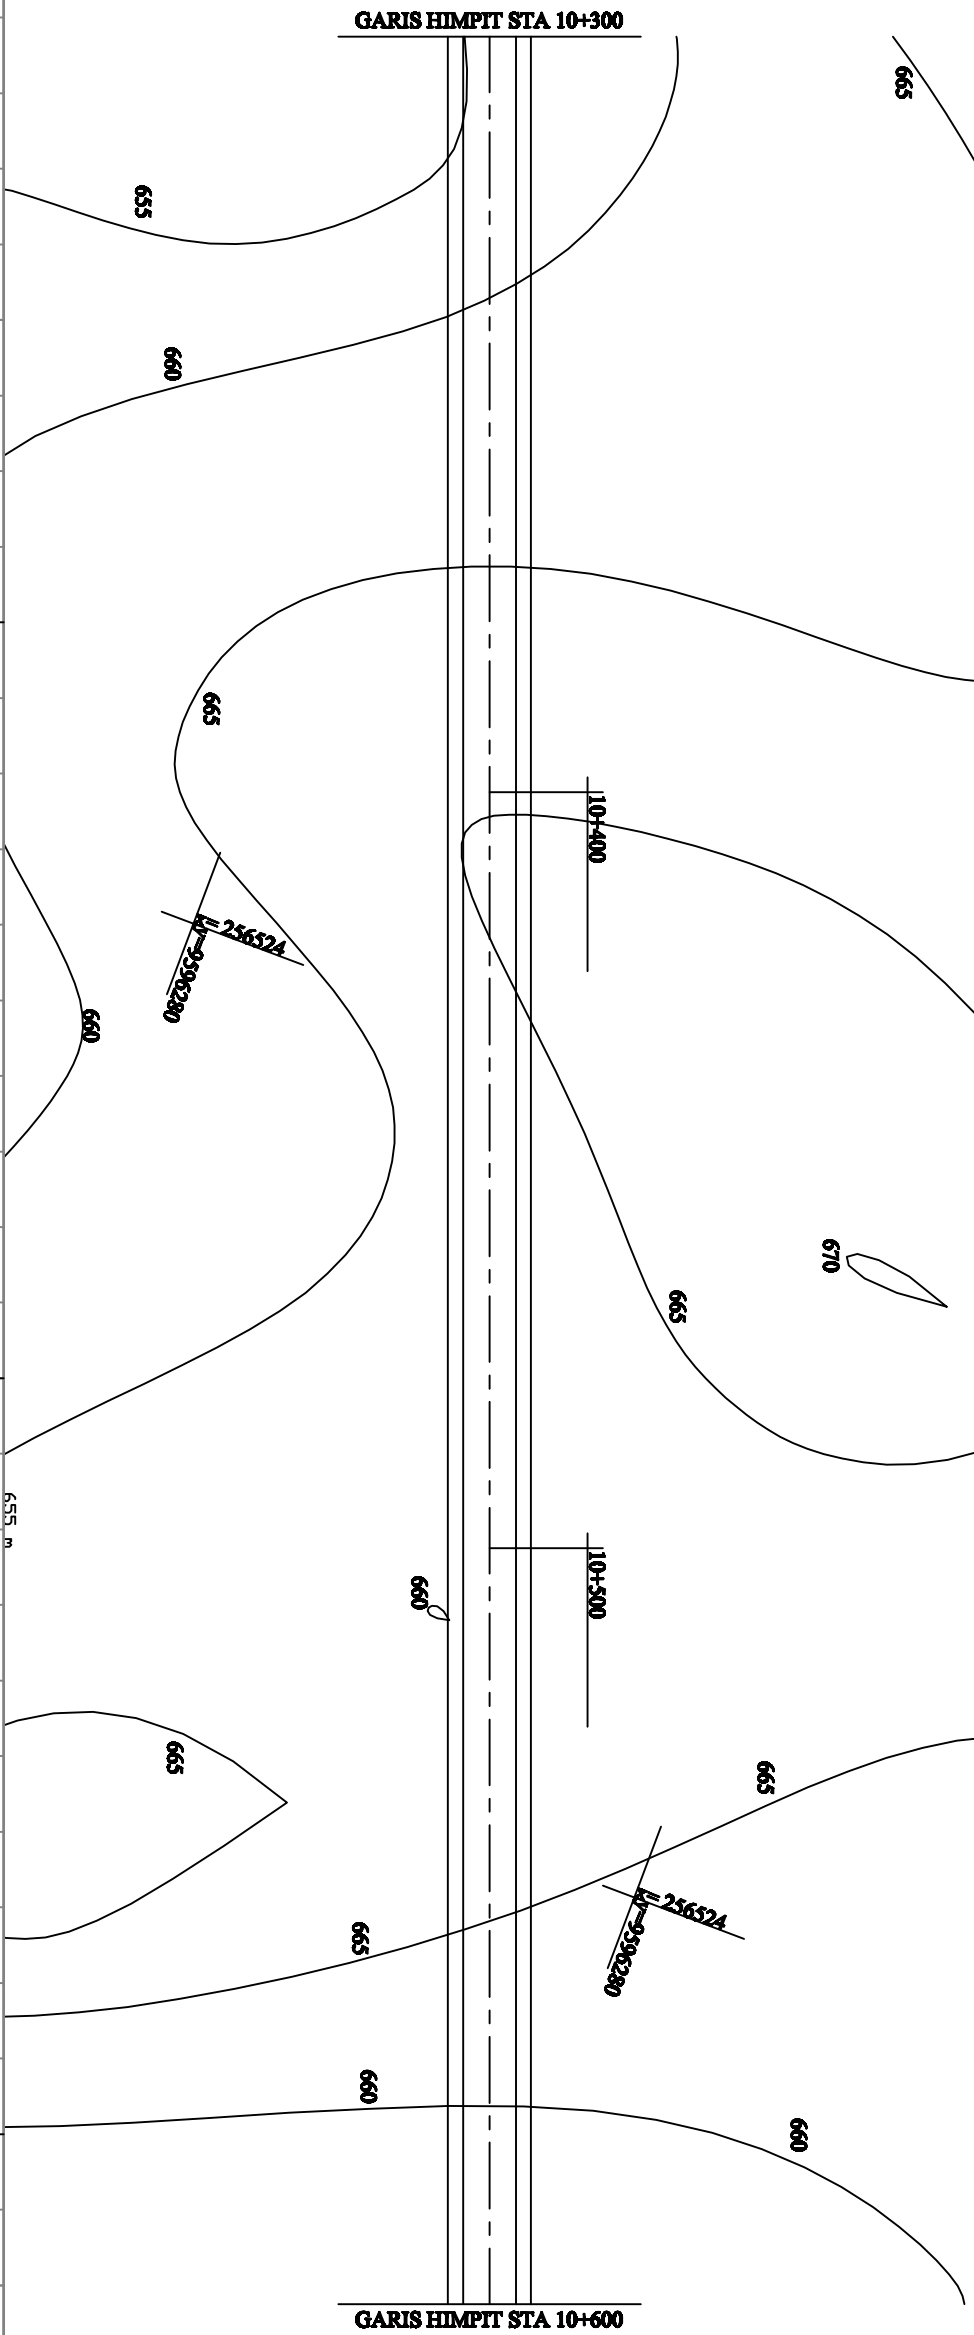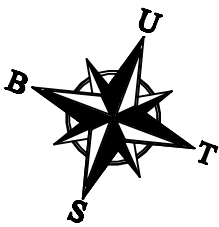

Elevasi Tanah Asli	652.72	662.862	664.61	650.58
Elevasi Rencanan	646.333	659.111	660.000	661.381
STA	10+300	10+400	10+500	10+600